



NORTH ELEVATION

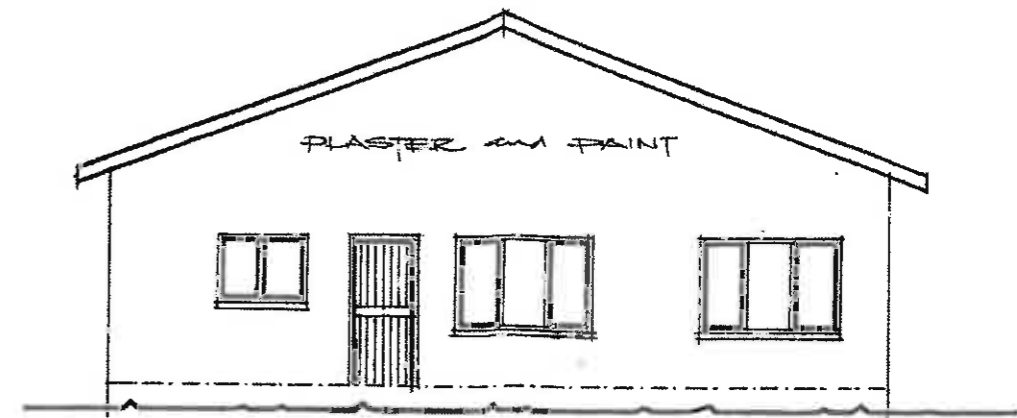

EAST ELEVATION

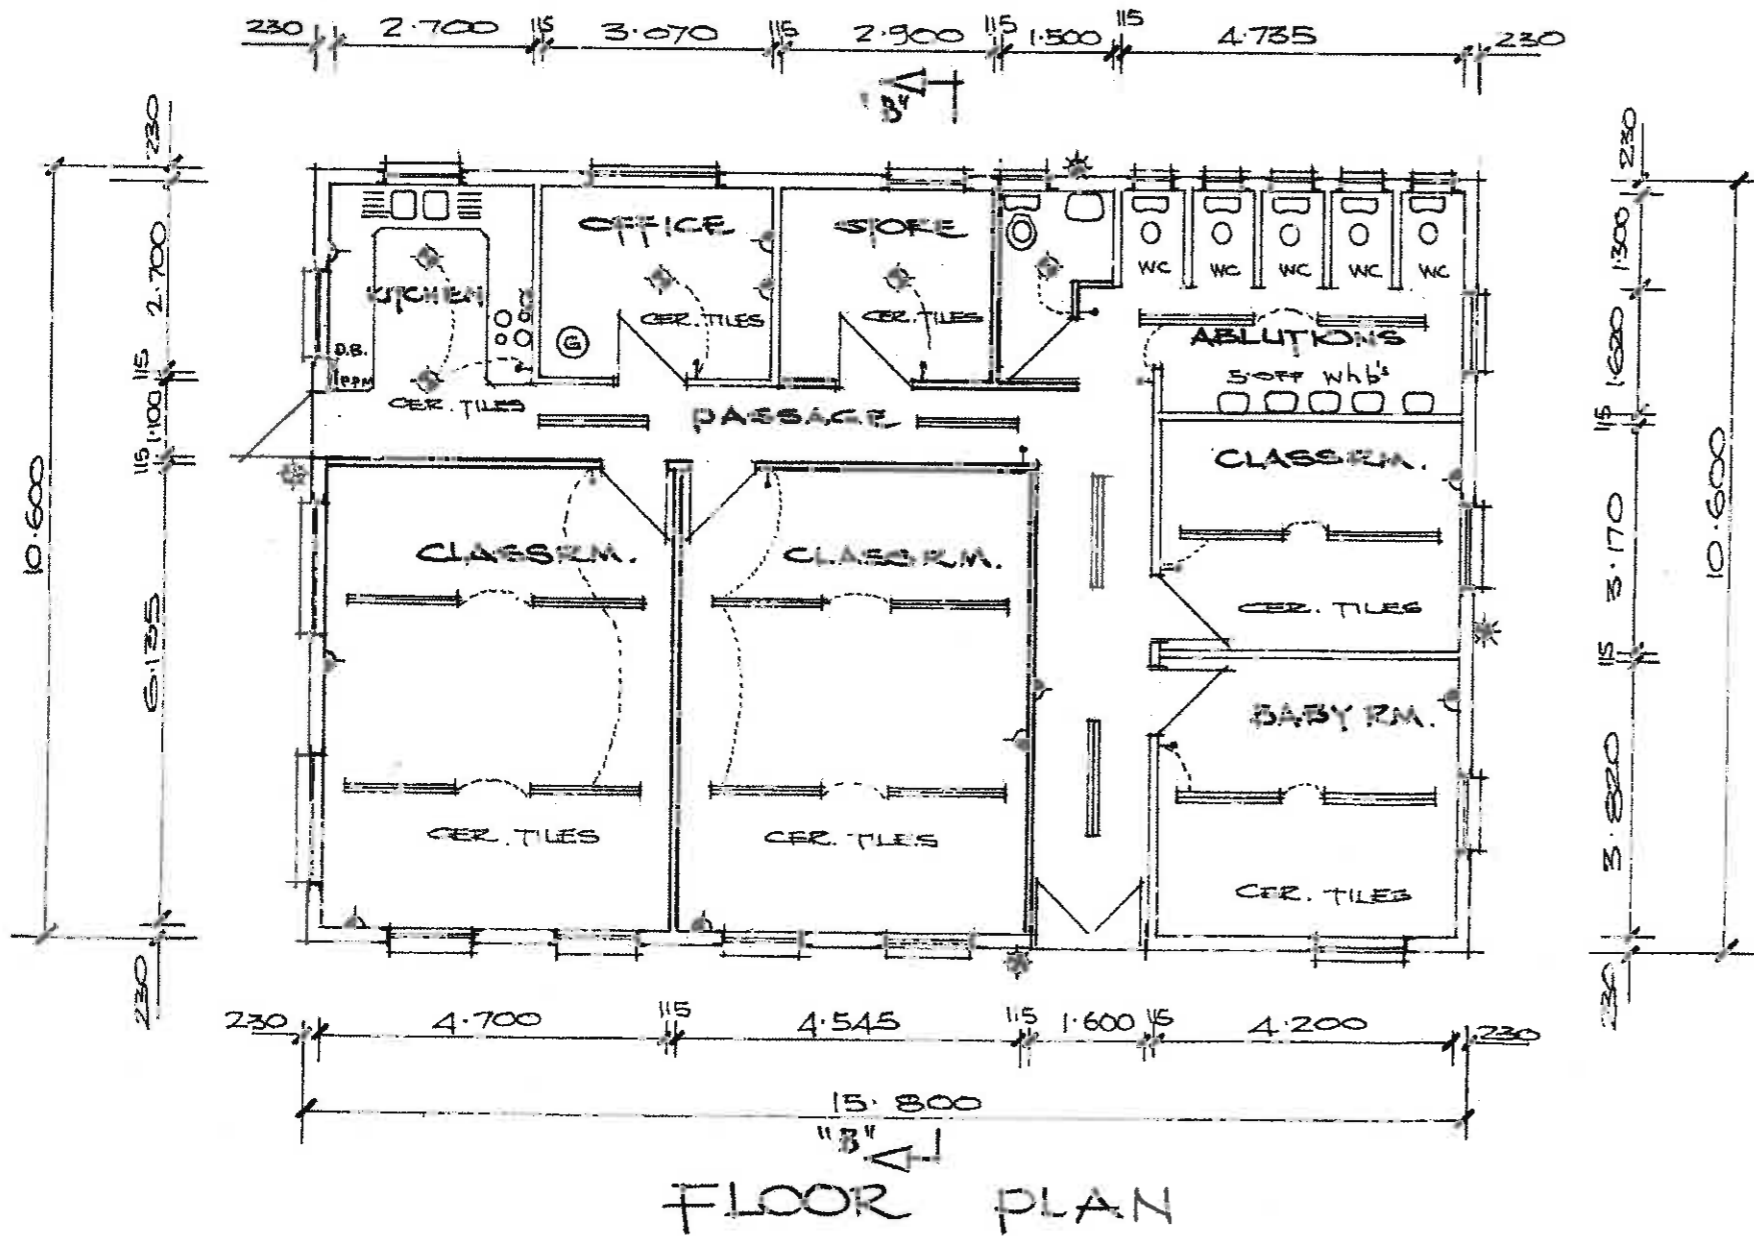

ELECTRICAL LEGEND	
SYMBOL	DESCRIPTION
	CEILING LIGHT FITTING
	15 AMP. ELECT. PLUG SOCKET
	60 AMP. STOVE CONNECTION
	DOUBLE TUBE 1.5M FLUORESCENT FITTING
	ELECT. LIGHT SWITCH
	100L GEYSER
	WATERPROOF SECURITY LIGHT FITTING
	DISTRIBUTION BOARD WITH PRE-PAID METER

CONVERSION OF EXISTING
BUILDING ON ERF 4475 TO
PROPOSED CRECHE
THEMBALETHU