



- Existing Galv Steel Mesh Fence
- Existing Palisade Fencing
- Required Palisade Fencing for the Courtyard



Pophuis Crèche - Security



NOTES :

1. All dimensions must be checked on site before commencing work.
2. All work must be carried out in accordance with the National Building Regulations.
3. All building material must be SABS approved.

ELECTRICAL LEGEND

- 15 AMP PLUG
- STOVE CONNECTION
- LIGHT SWITCH
- DISTRIBUTION BOARD
- PREPAID METER
- WATERPROOF LIGHT
- SECURITY LIGHT
- CEILING LIGHT

FLUORESCENT LIGHTS

- 1200mm SINGLE TUBE
- 1200mm 4 - TUBE
- 600mm SINGLE TUBE
- 600mm DOUBLE TUBE

AREA:

Main Building	347,98m ²
Steep	81,30m ²
Total	429,28m²

GEORGE MUNICIPALITY

PROPOSED CRECHE ON STAND 7322 PARKDENE


FLOOR PLAN

DATE:	JUNE 2010
SCALE:	1:100
PLAN NO:	GMCPD21006A

2 X 2m sliding gates with centre post

2.1m high palisade fencing to close off courtyard



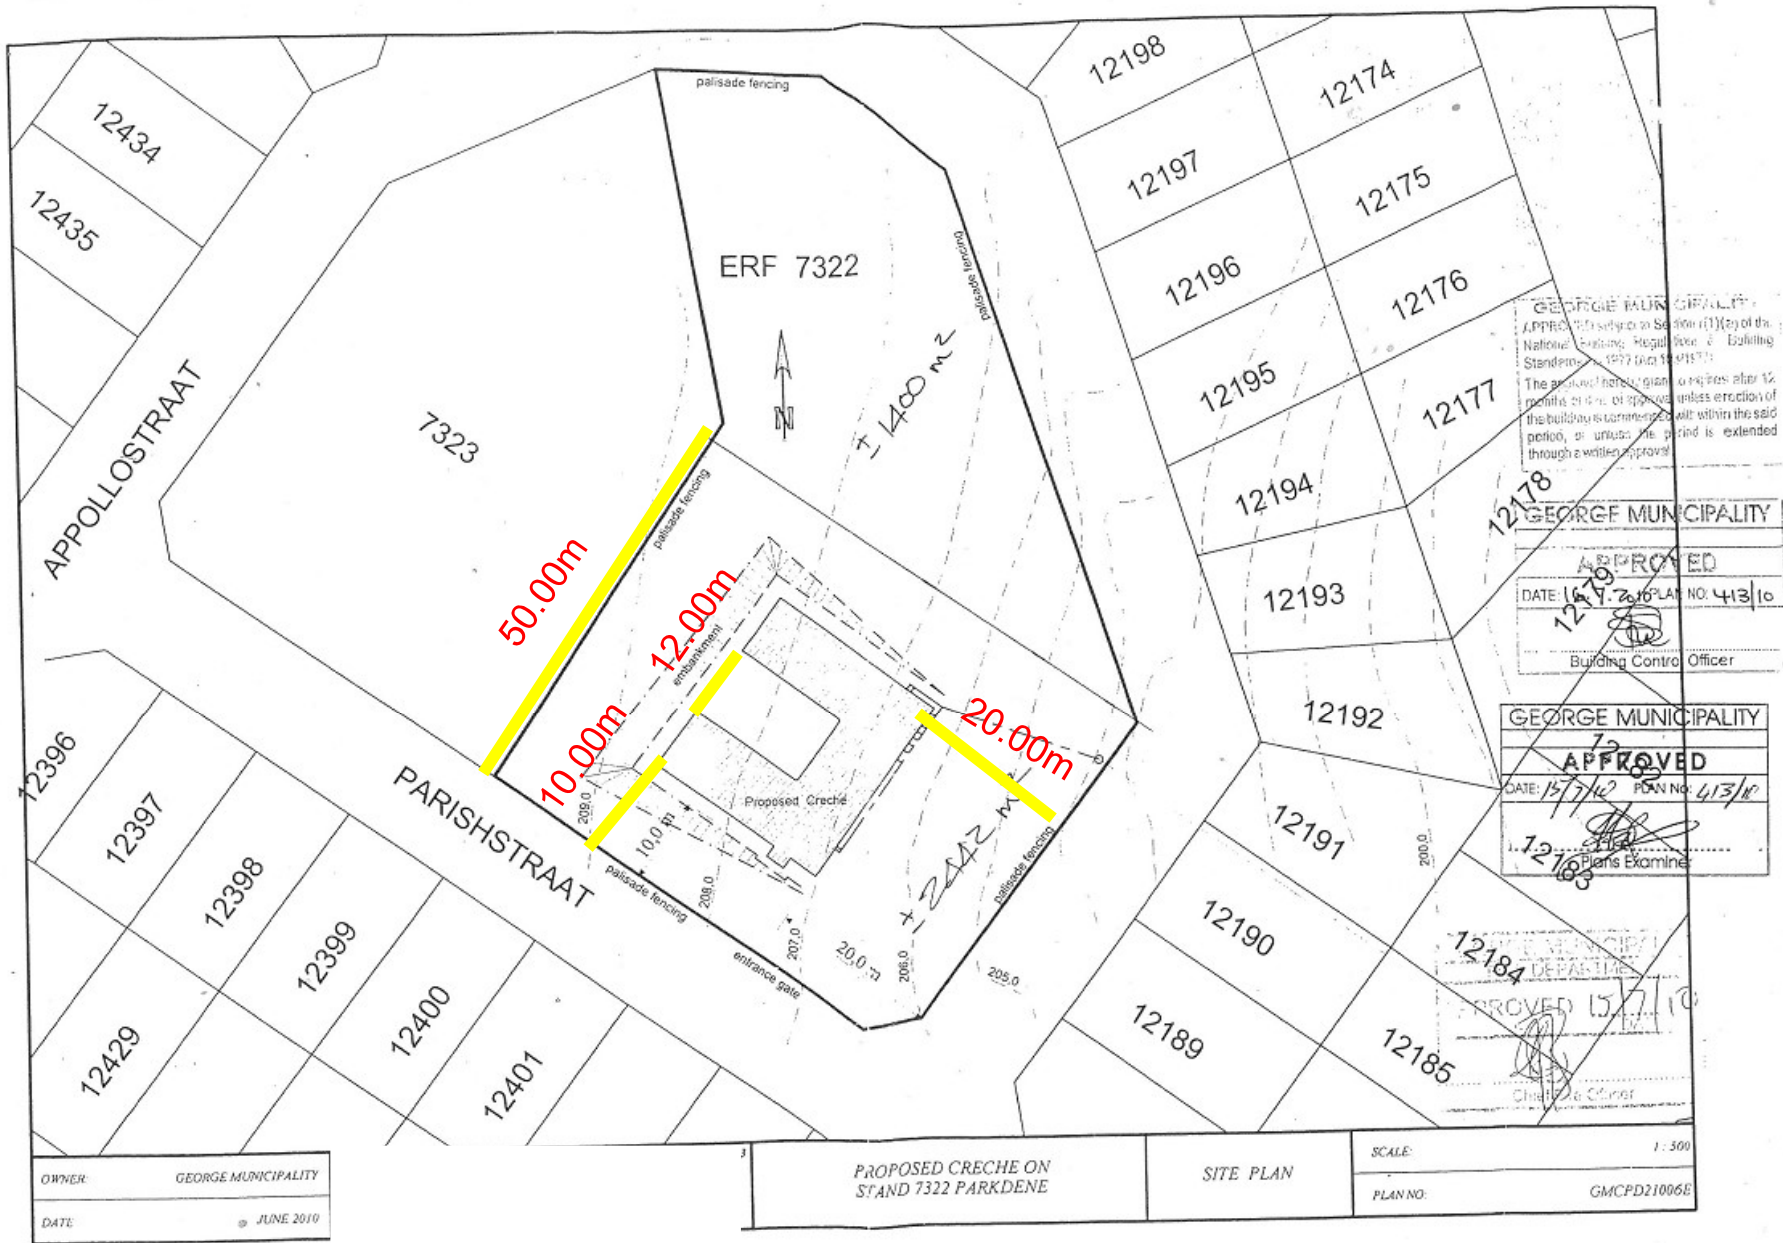

OWNER: GEORGE MUNICIPALITY
 DATE: JUNE 2010

PROPOSED CRECHE ON STAND 7322 PARKDENE
 SITE PLAN

SCALE: 1:500
 PLAN NO: GMCPD21006E



G E O R G E
 MUNICIPALITEIT UMASIPALA WASE MUNICIPALITY
 Wes-Kaap 88thosa - Kosiye Western Cape
 Poshu / PO-Box 19 George 6530 Tel: 044 8019111 Fax: 044 8737776