



3

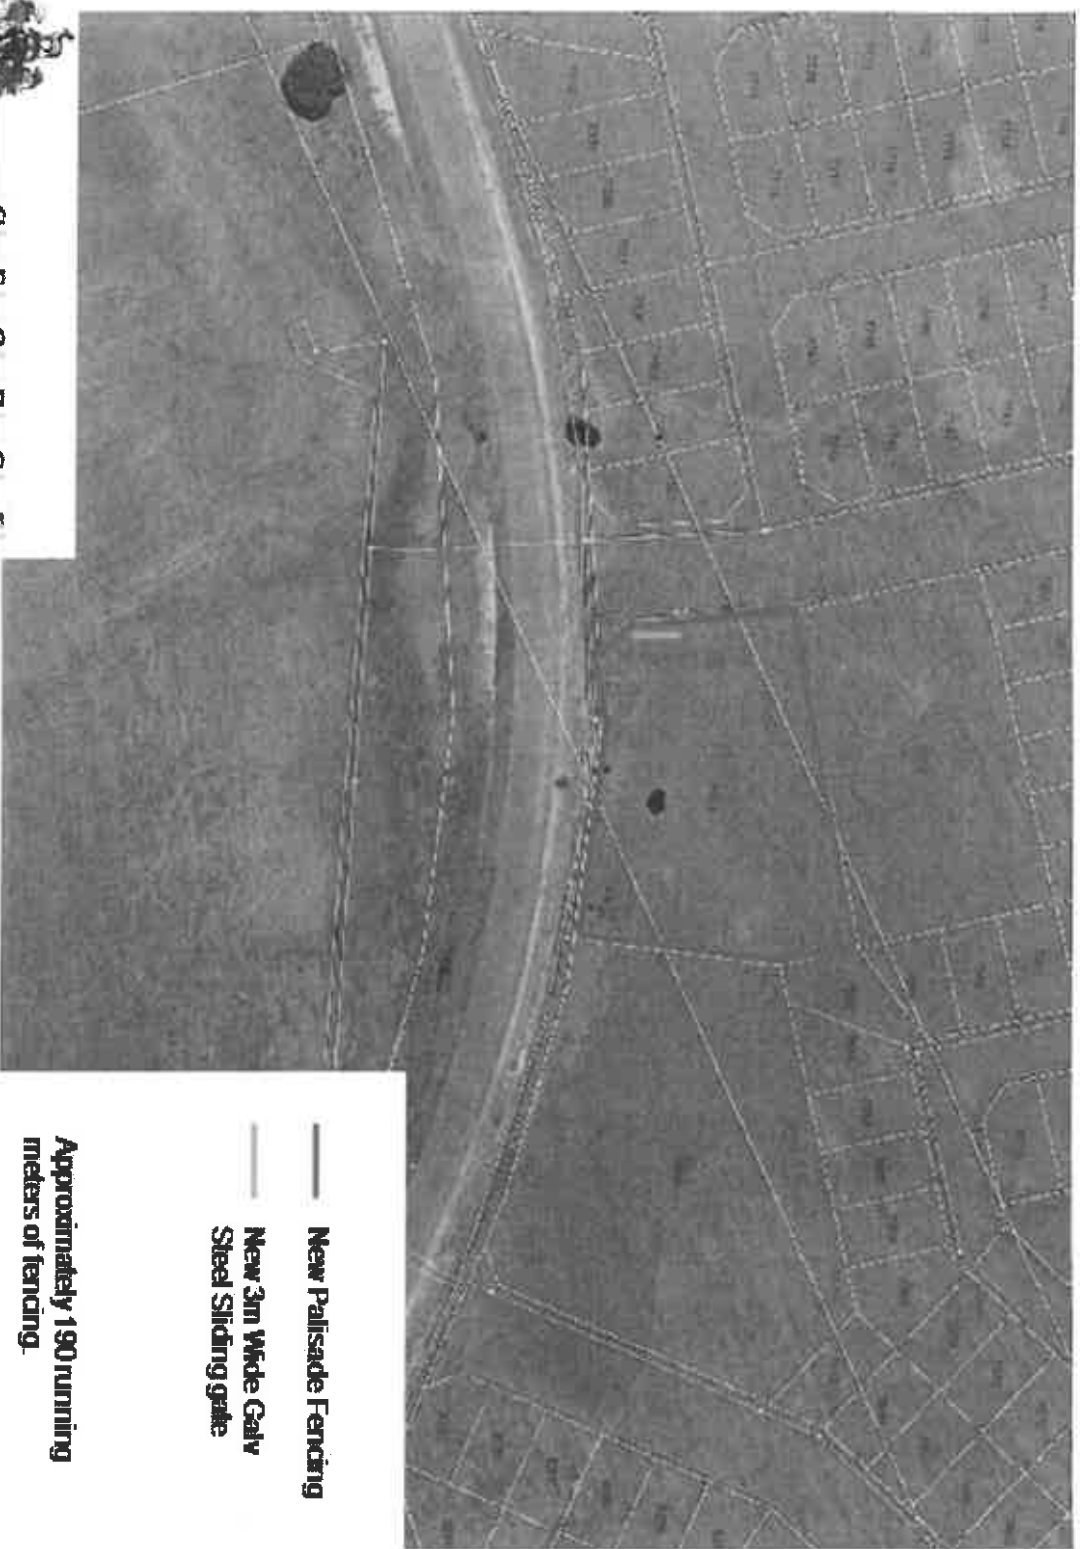

- New Palisade Fencing
- New 3m Wide Galv Steel Sliding gate

Approximately 190 running meters of fencing.

Rosedale - ERF 7951



G E O R G E

Geographical Information Systems
 11/11/11 - Project 11/11/11