


251100


GEORGE MUNICIPALITY
 APPROVED subject to Section 7(1)(b) of the
 National Building Regulations & Building
 Standards Act 1977 (No. 103/1977).
 The approval hereby granted expires after 12
 months of date of approval unless erection of
 the building is commenced within the said
 period, or unless the period is extended
 through a written approval.

GEORGE MUNICIPALITY
 DIRECTORATE HEALTH SERVICES
 APPROVED 2007/11/24
 DATE

 Municipal Control Officer


GEORGE MUNICIPALITY
 URBAN PLANNING & DEVELOPMENT
 APPROVED
 DATE: 2009/01/20 PLAN NO: 46/08

 Chief Building Control Officer

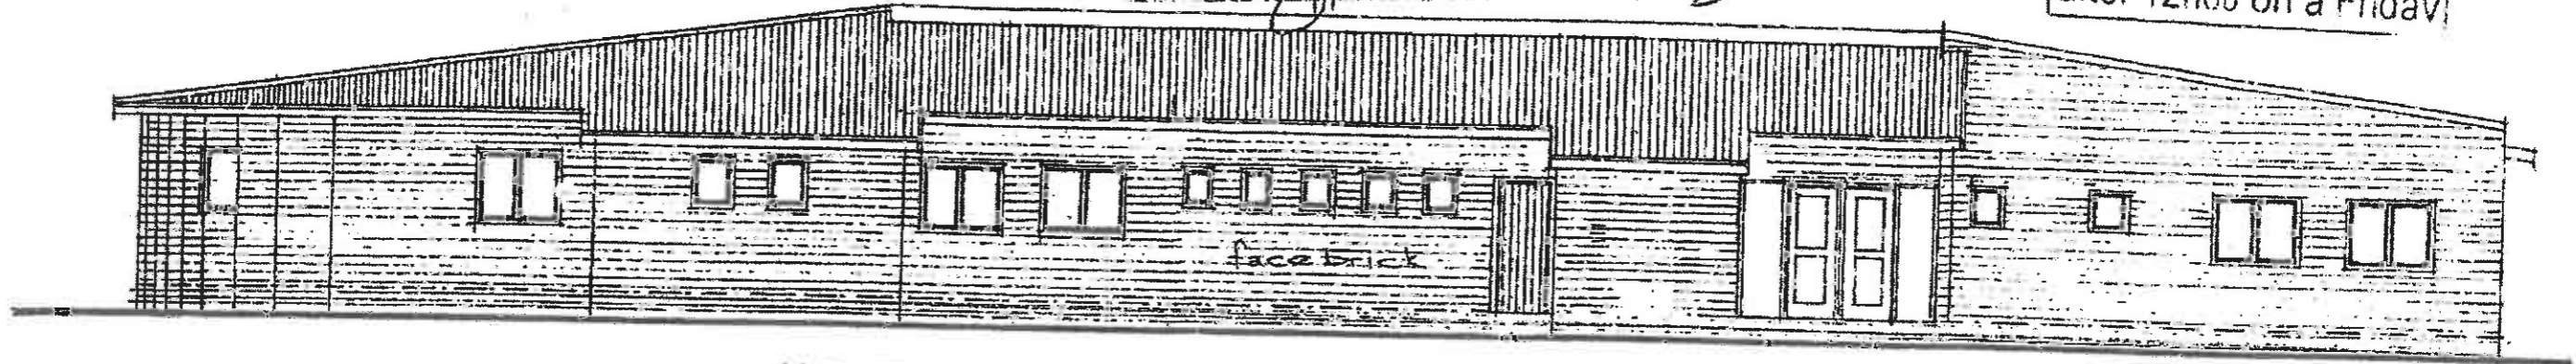No final inspection
 will be carried out
 after 12h00 on a Friday



NORTH ELEVATION

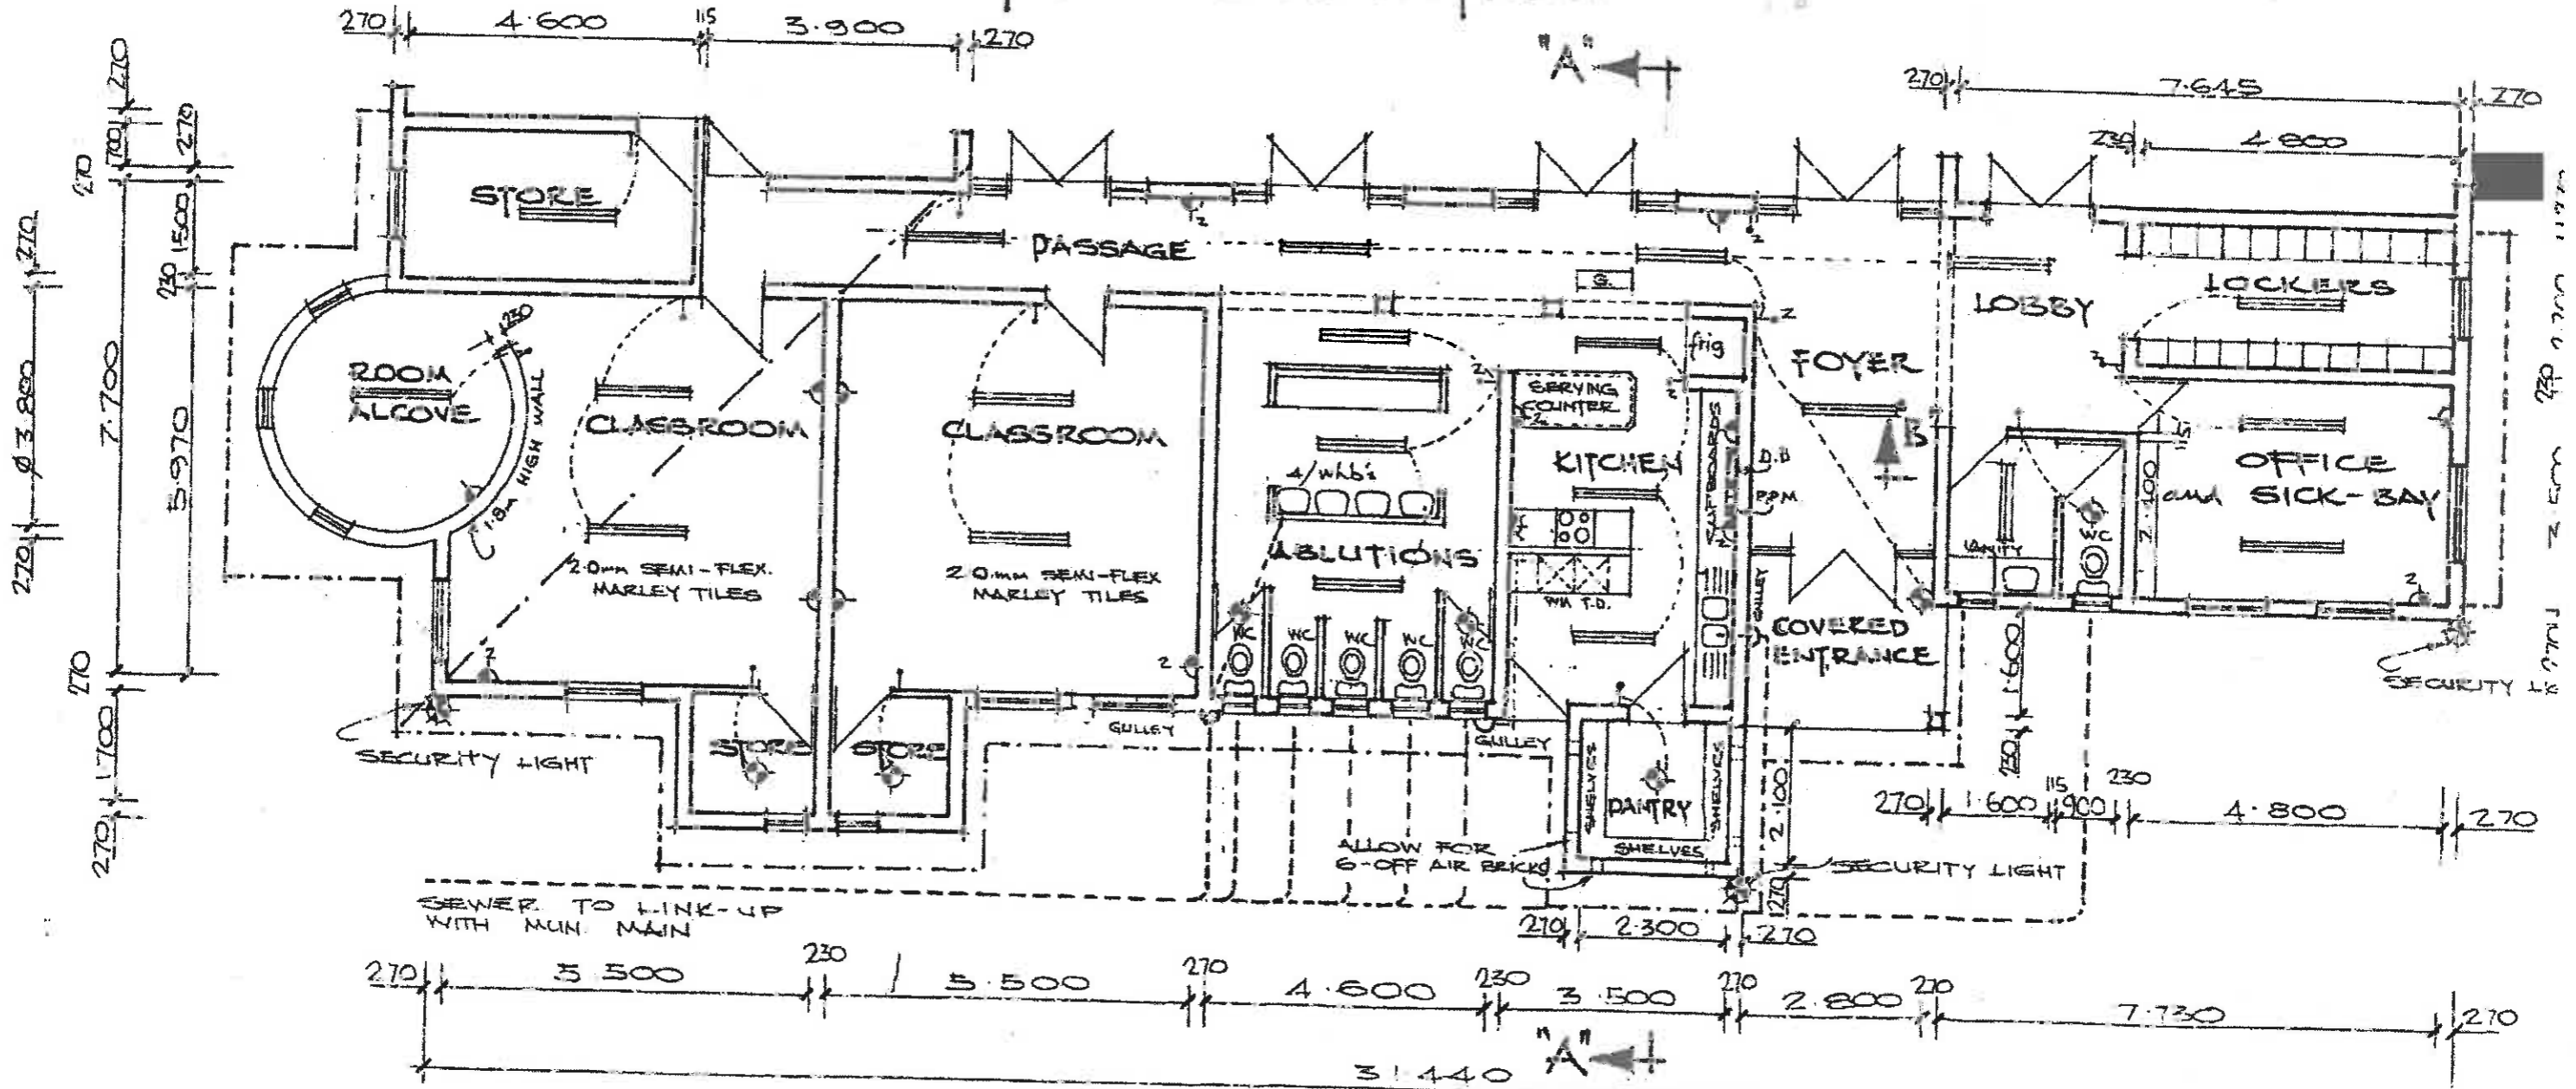

FLOOR PLAN